


CONSTRUCTION PLANS

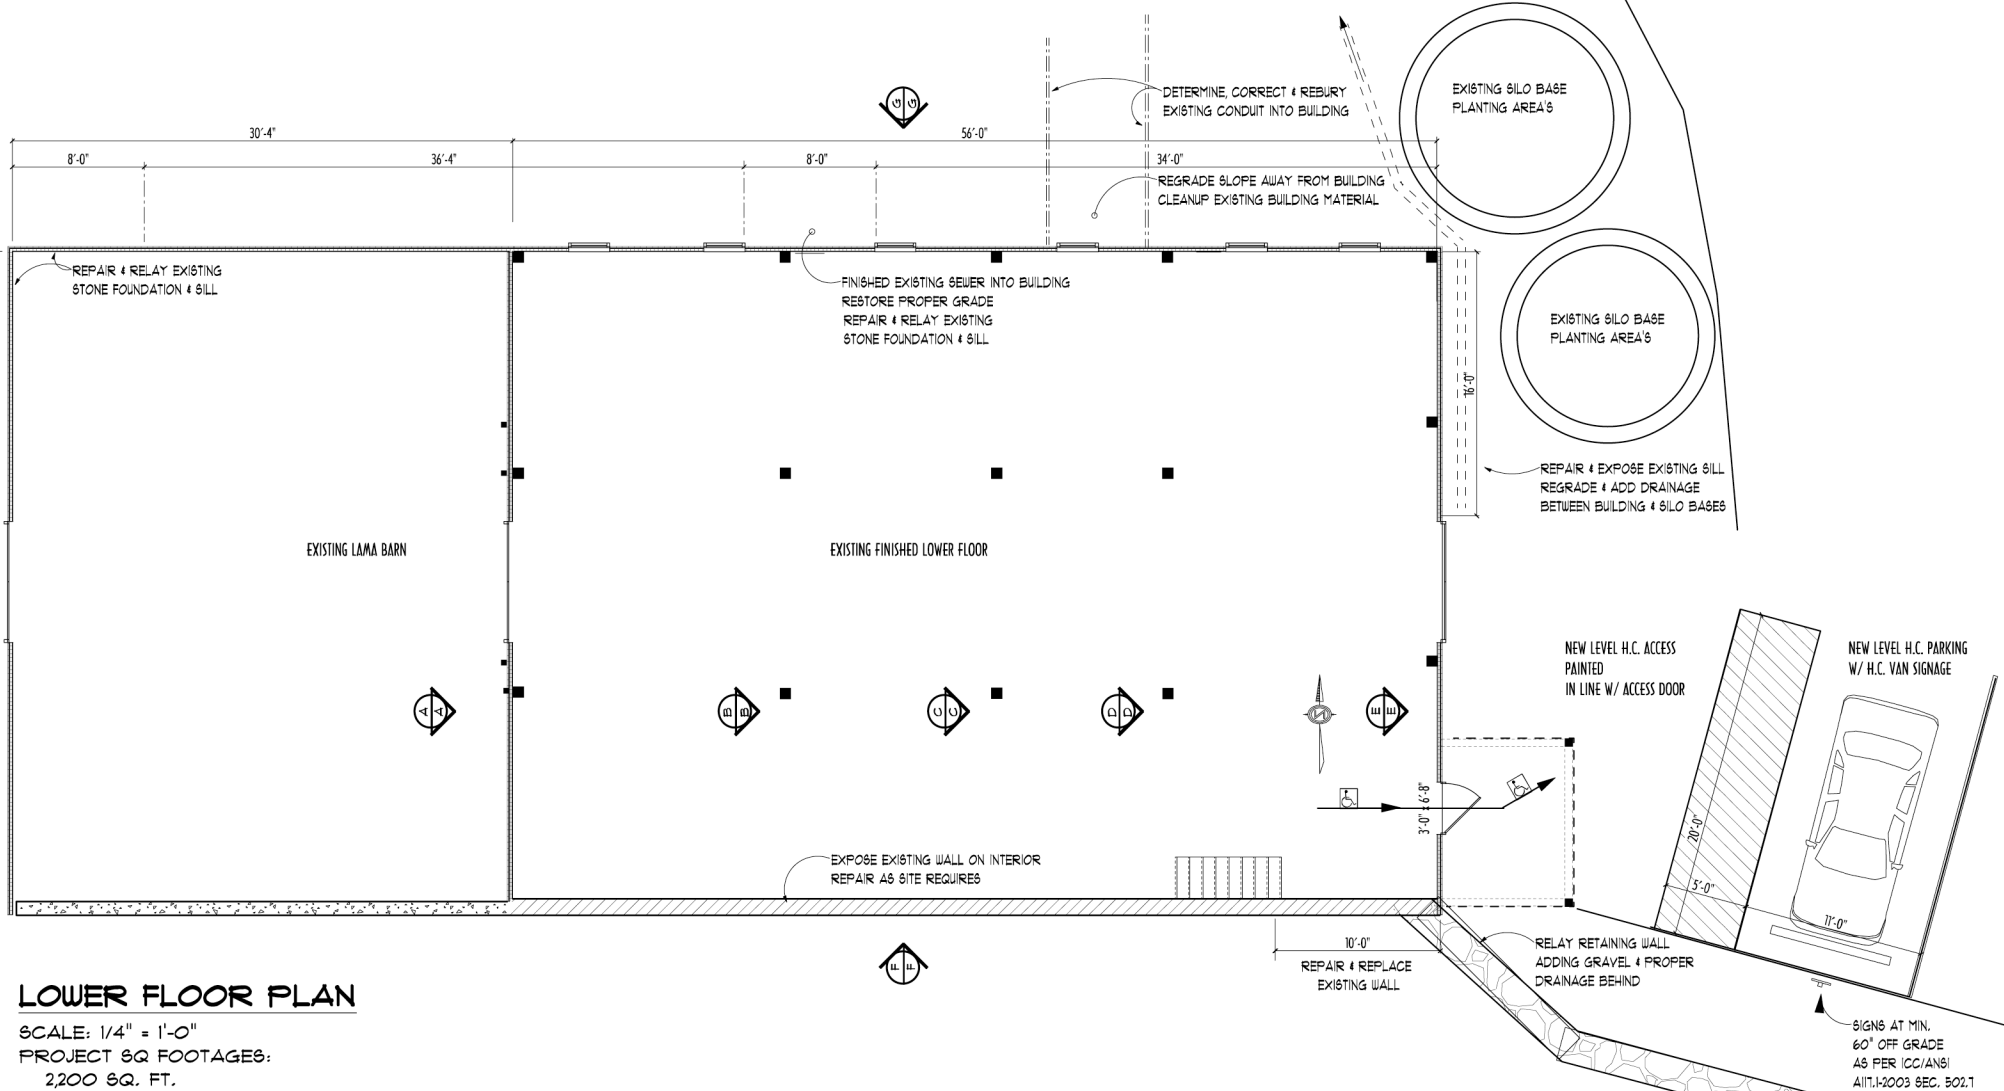

LOWER FLOOR PLAN

SCALE: 1/4" = 1'-0"
 PROJECT SQ FOOTAGES:
 2,200 SQ. FT.

McNAMARA CONSTRUCTION
 TRADITIONAL TIMBER FRAMING & SUSTAINABLE CONSTRUCTION
 RR#1 BOX 1368, FRIENDSVILLE, PA 18818 Phone: 570-553-2432
 EARTH FARM STUDIOS INC. DESIGN & DRAFTING 570-614-3258

CARLO SCHNELLER
 ENGINEERING & DESIGN
 101 STAGECOACH LANE, FRIENDSVILLE, PA 18818 Phone: 570-553-9948

SALT SPRINGS
HAYBARN

A-2
 September 09, 2012