


# CONSTRUCTION PLANS

# MAIN FLOOR PLAN

SCALE: 3/16" = 1'-0"  
 PROJECT SQ FOOTAGES:  
 2,800 MAIN FLR SQ. FT.

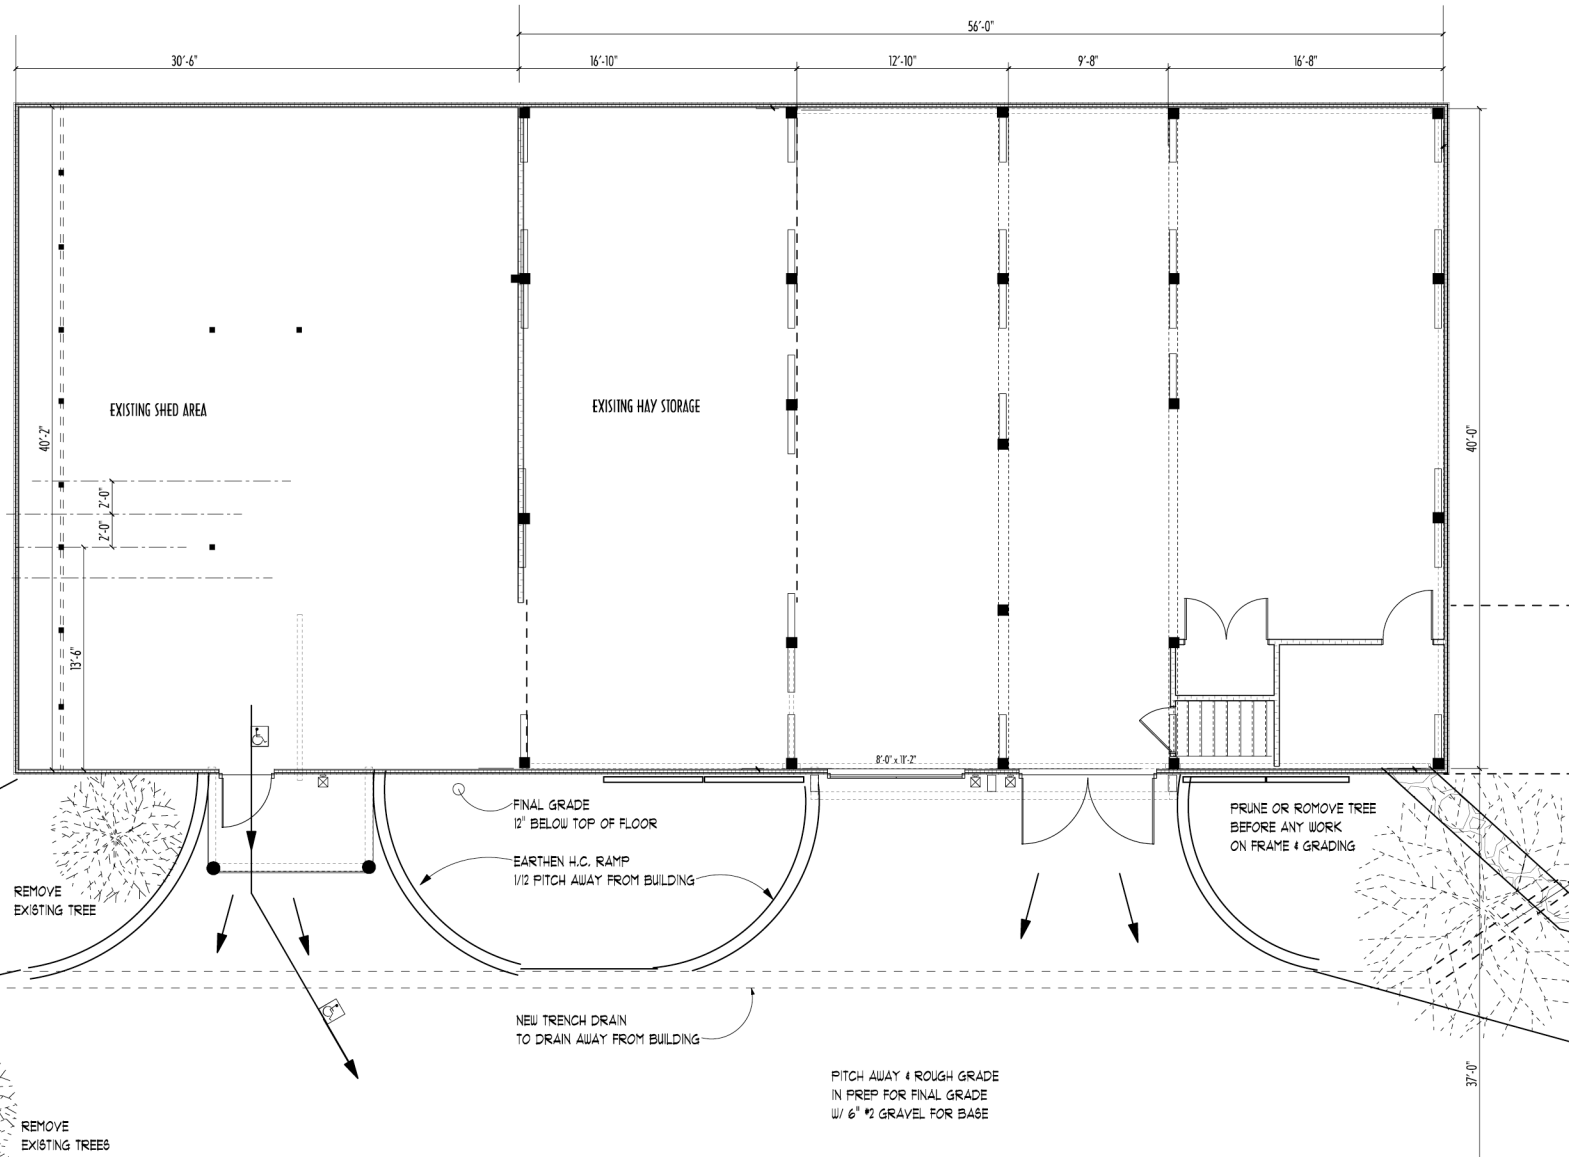

**McNAMARA CONSTRUCTION**  
 TRADITIONAL TIMBER FRAMING & SUSTAINABLE CONSTRUCTION  
 RR#1 BOX 1368, FRIENDSVILLE, PA 18818 Phone: 570-553-2432  
 EARTH FARM STUDIOS INC. DESIGN & DRAFTING 570-614-3258

**CARLO SCHNELLER**  
 ENGINEERING & DESIGN  
 101 STAGECOACH LANE, FRIENDSVILLE, PA 18818 Phone: 570-553-9948

**SALT SPRINGS**  
**HAYBARN**

**A-1**  
 September 09, 2012