


# CONSTRUCTION PLANS



## WEST GABLE BENT A-A

SCALE:  
3/16" = 1'-0"

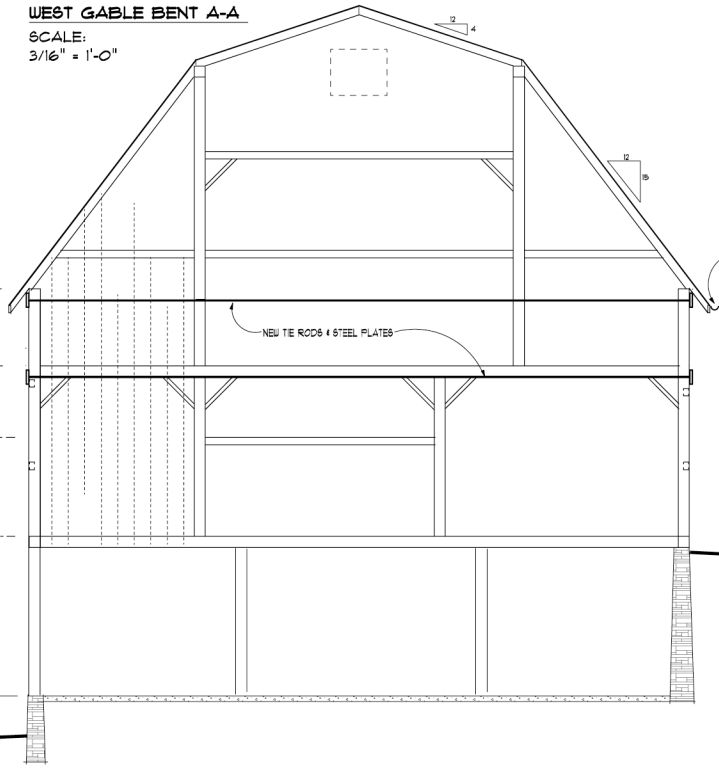


## BENT B-B

SCALE:  
3/16" = 1'-0"  
IDENTIFY DAMAGED & DANGEROUS  
ELEMENTS & STABILIZE

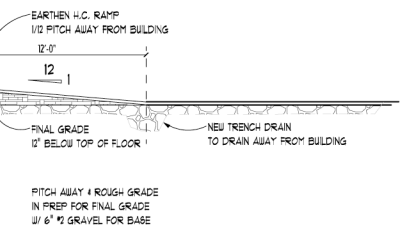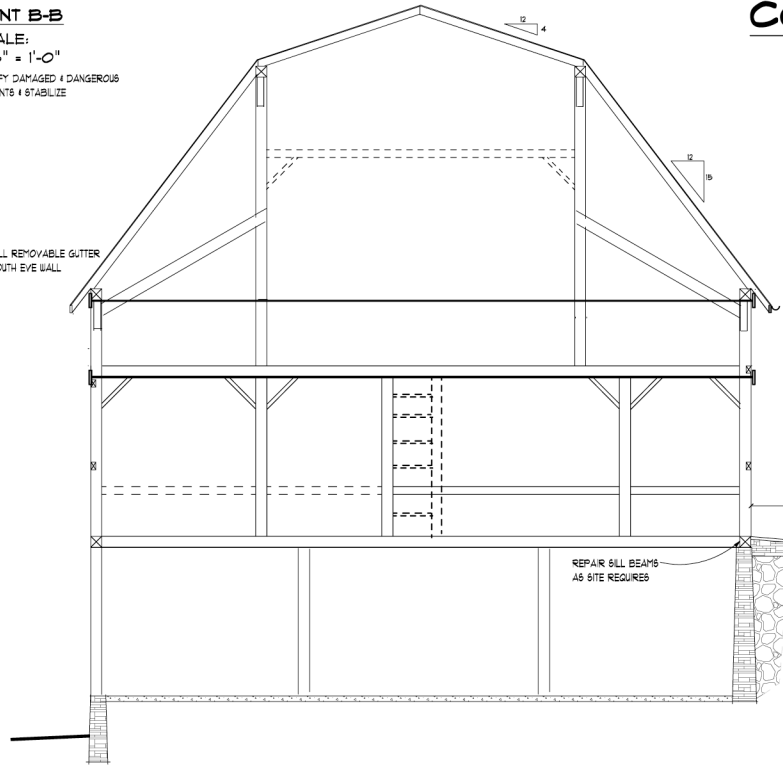


## SOUTH EYE WALL F-F

SCALE: 3/16" = 1'-0"

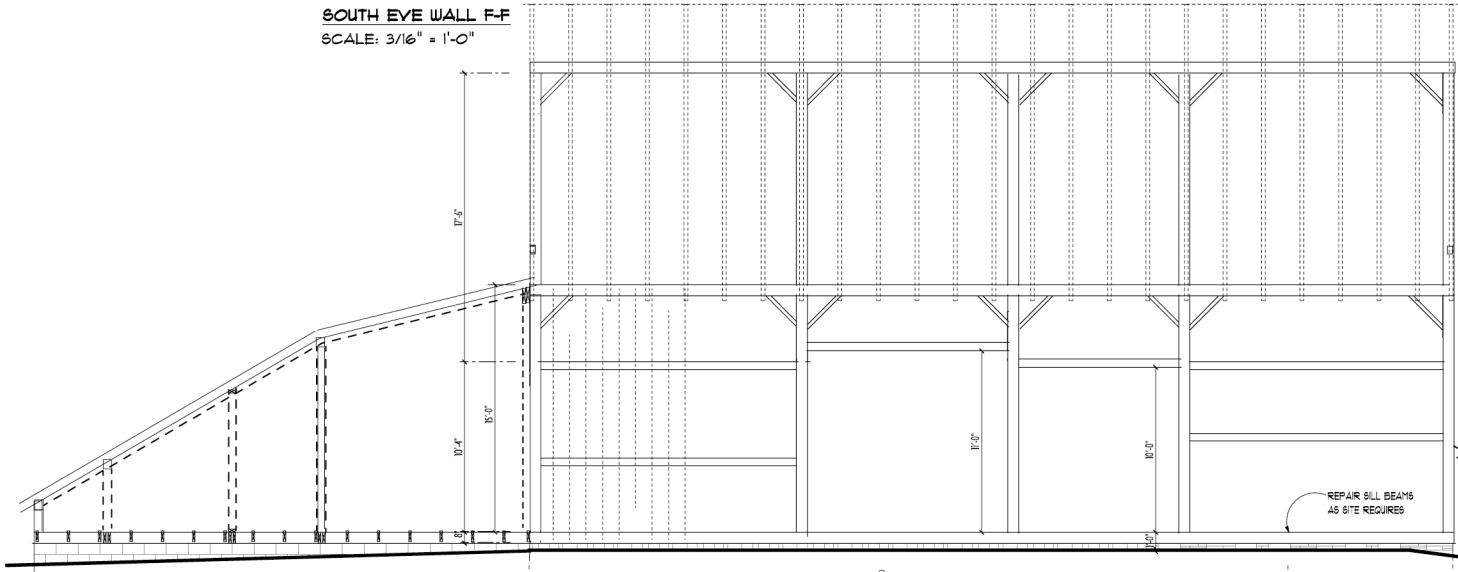

## WALL DETAIL

NOT TO SCALE

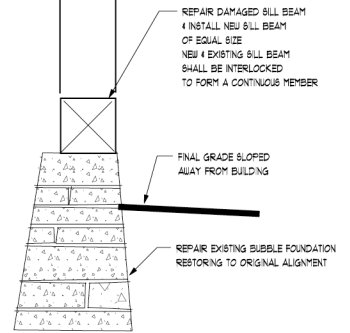

EXPOSE EXISTING WALL ON INTERIOR  
REPAIR AS SITE REQUIRES

12'-0"  
REPAIR & REPLACE  
EXISTING WALL