



# CONSTRUCTION PLANS

**NORTH EYE WALL G-G**  
SCALE: 3/16" = 1'-0"

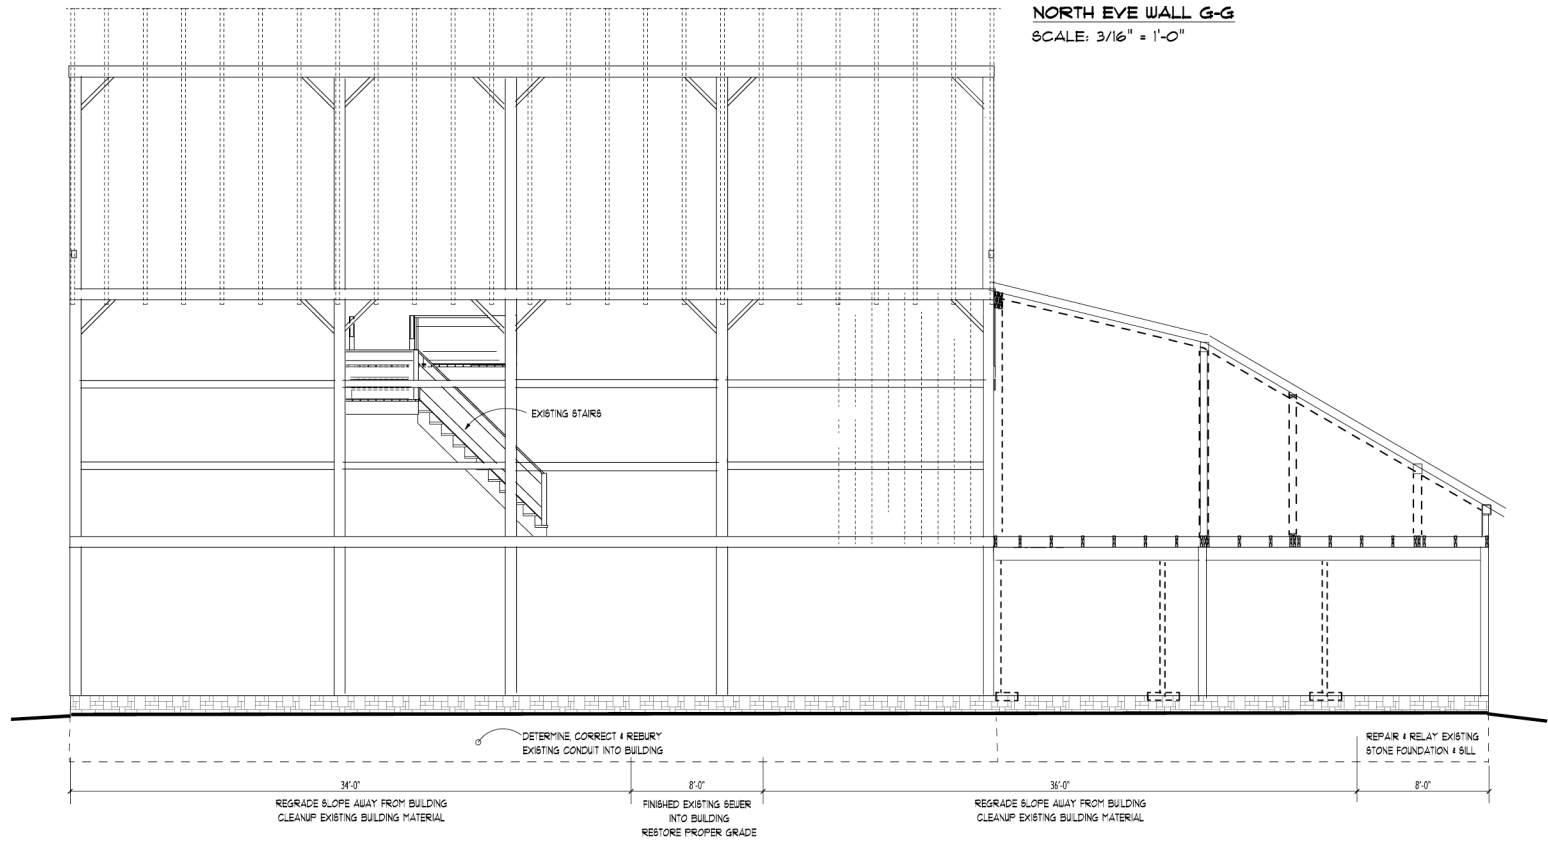

**BENT C-C**  
+ D-D  
SCALE:  
3/16" = 1'-0"

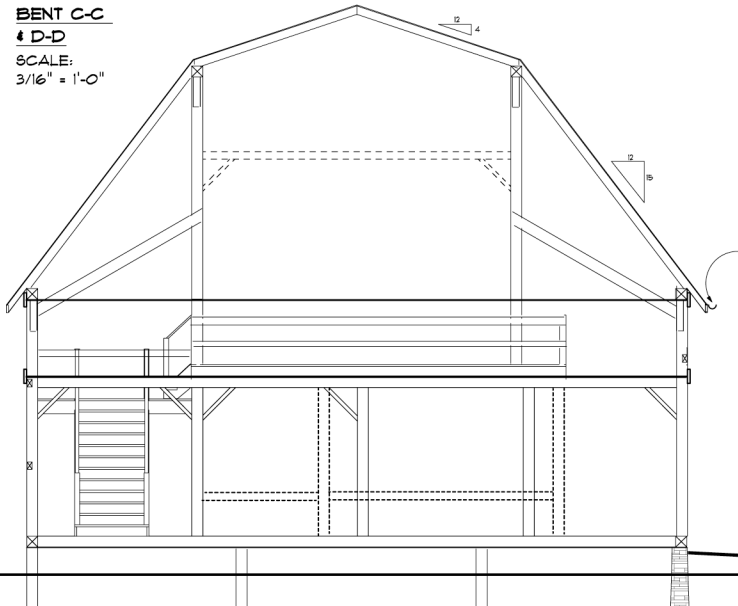

**EAST GABLE E-E**  
SCALE:  
3/16" = 1'-0"  
IDENTIFY DAMAGED & DANGEROUS ELEMENTS & STABILIZE

