


# CONSTRUCTION PLANS

# SITE PLAN

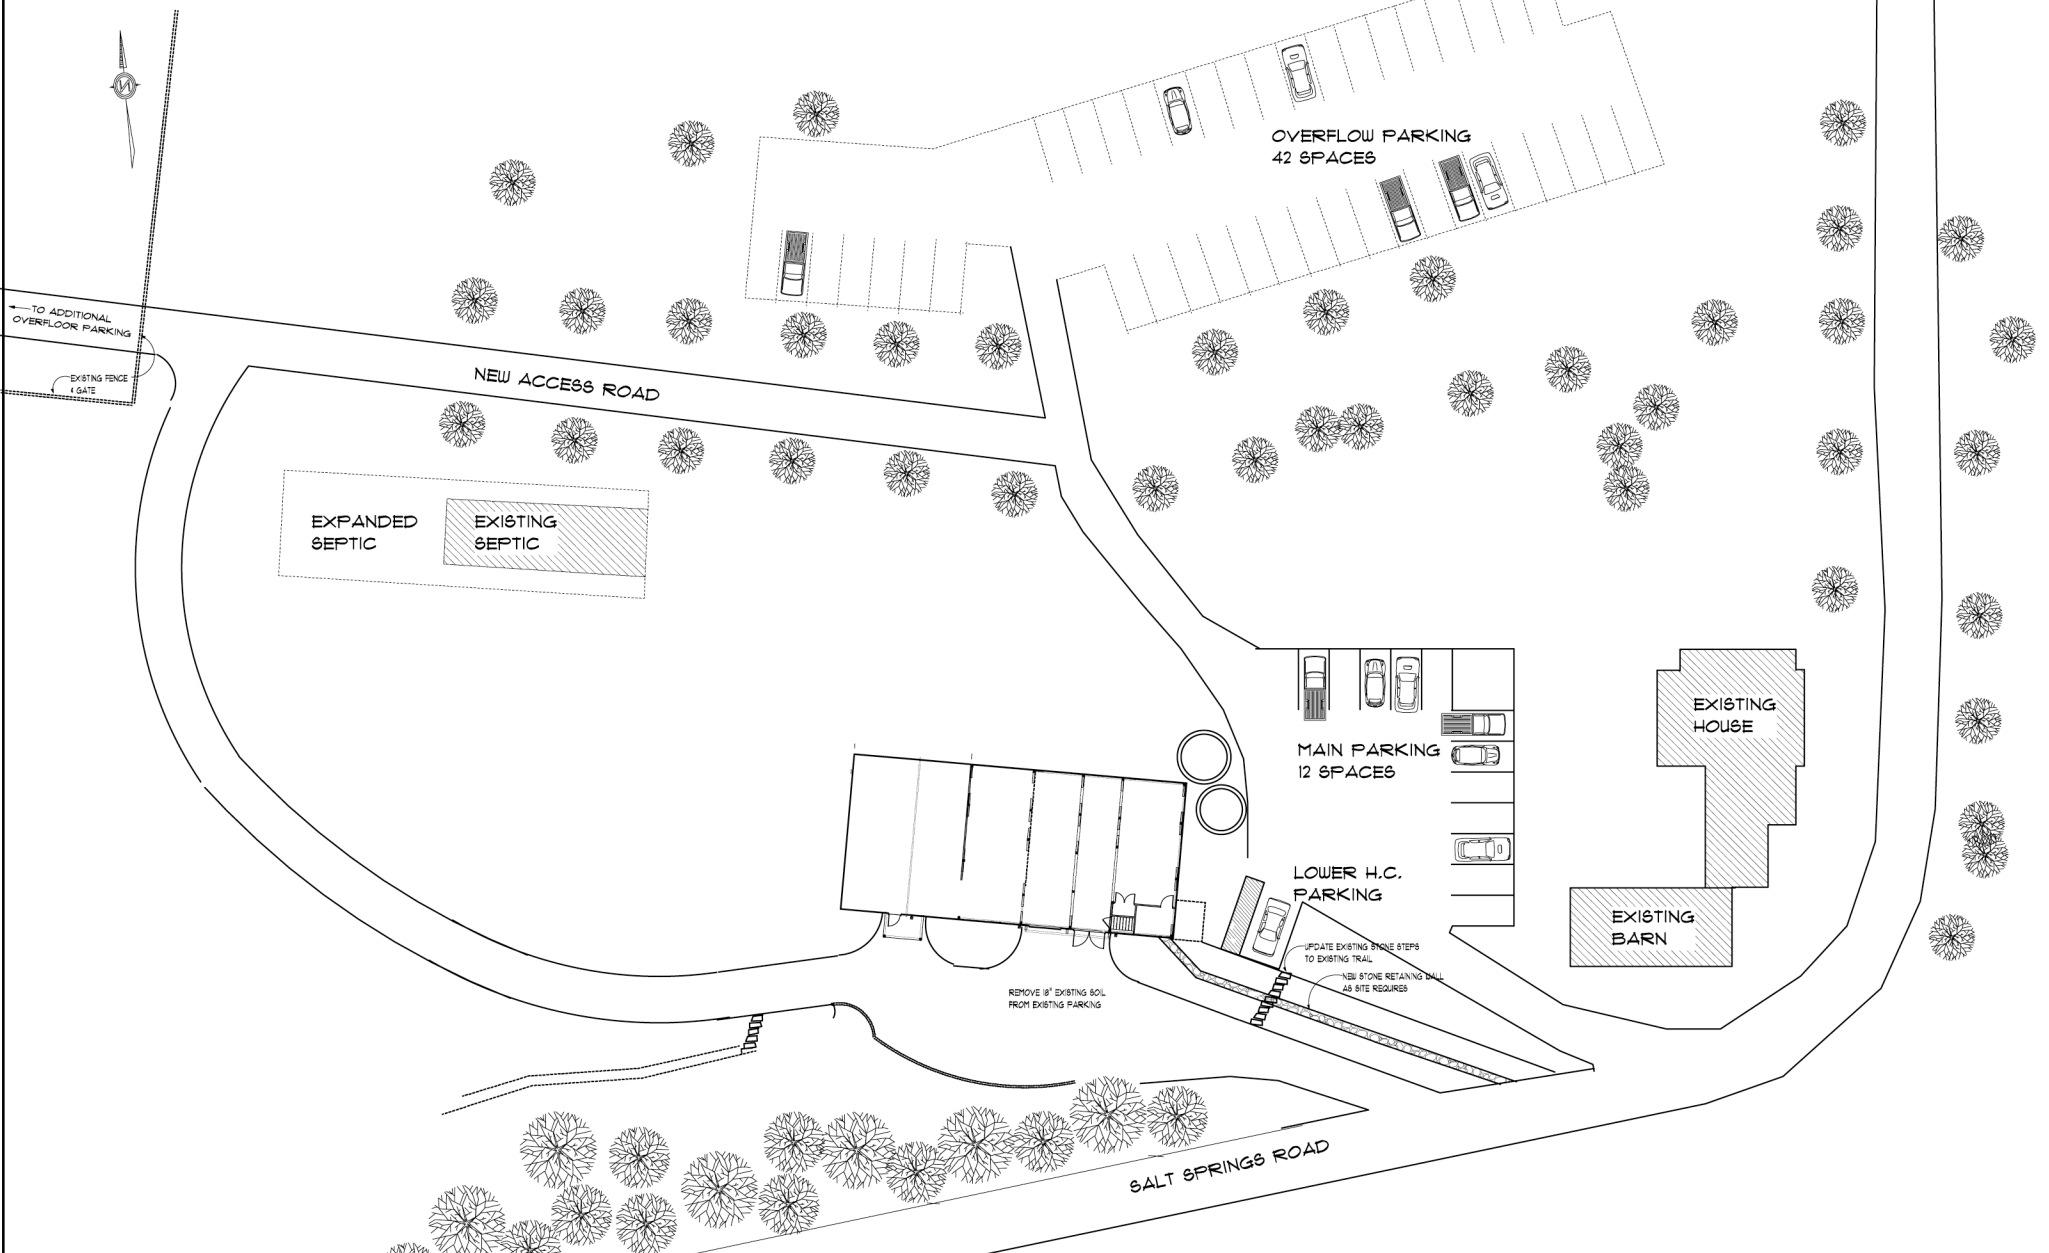

**McNAMARA CONSTRUCTION**  
TRADITIONAL TIMBER FRAMING & SUSTAINABLE CONSTRUCTION  
RR#1 BOX 1368, FRIENDSVILLE, PA 18818 Phone: 570-553-2432  
EARTH FARM STUDIOS INC. DESIGN & DRAFTING 570-614-3258

**CARLO SCHNELLER**  
ENGINEERING & DESIGN  
101 STAGECOACH LANE, FRIENDSVILLE, PA 18818 Phone: 570-553-9948

**SALT SPRINGS**  
**HAYBARN**

**L-1**  
September 03, 2012