


SITE PLAN

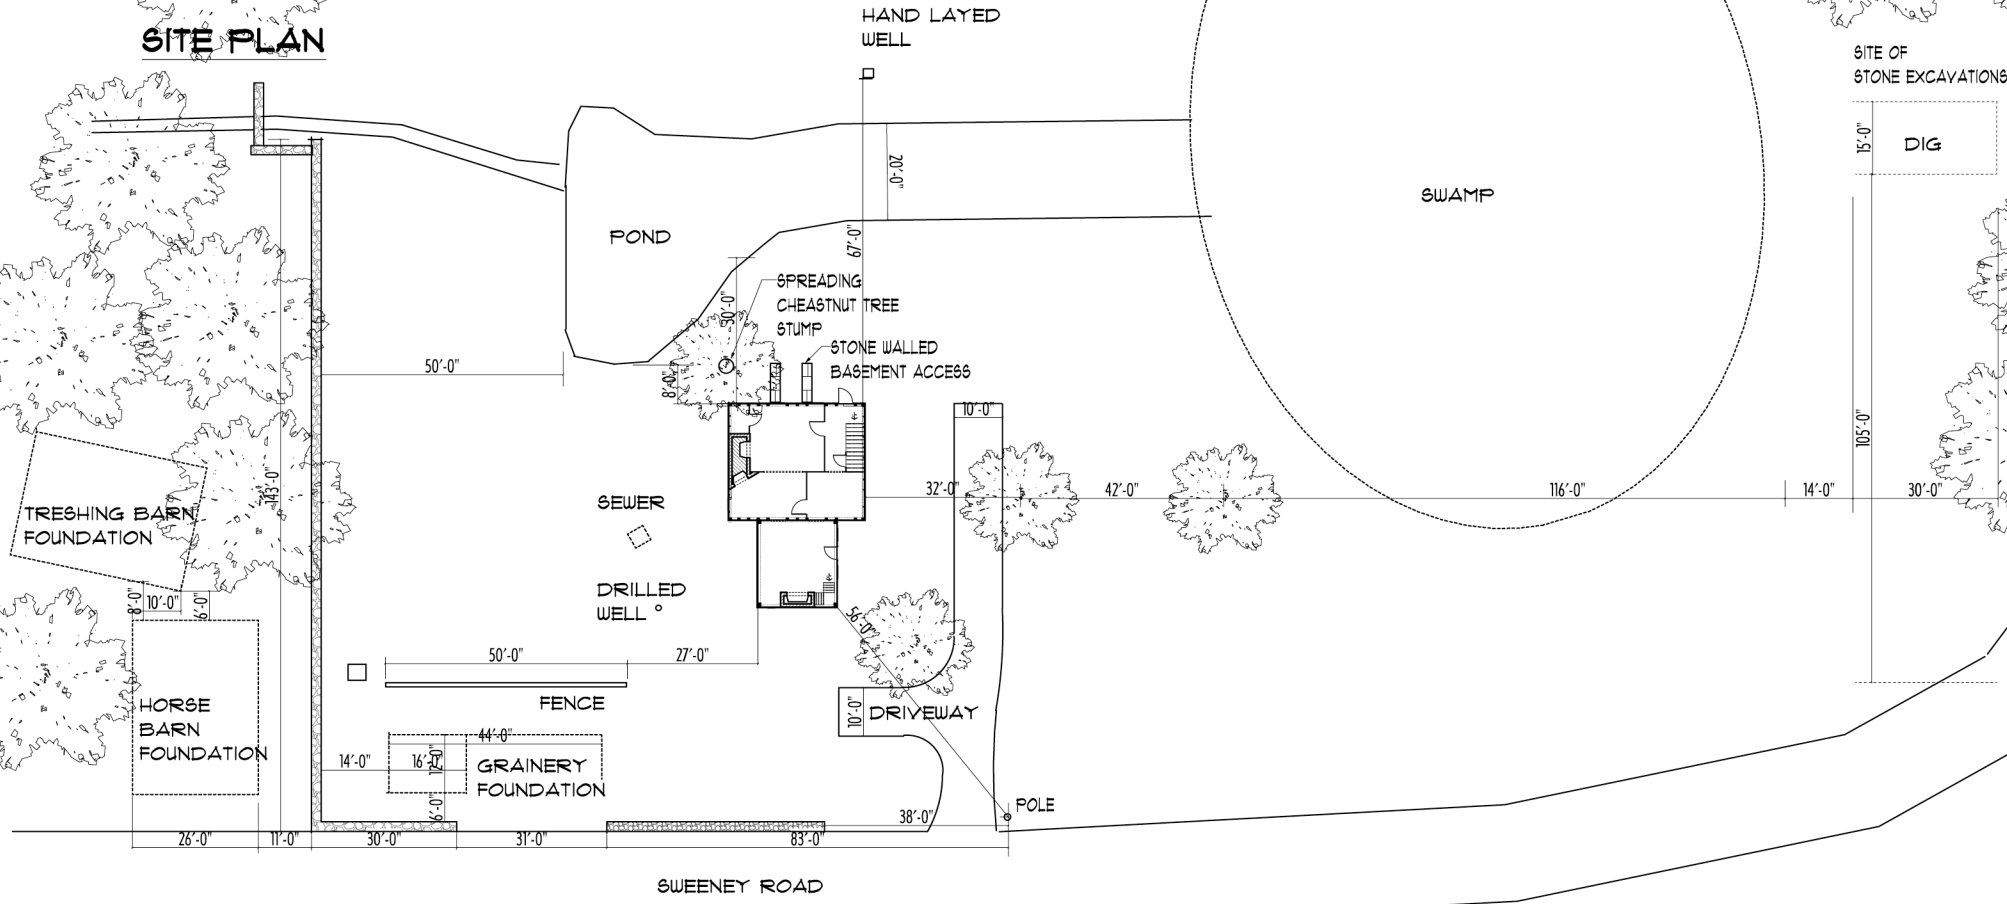

McNAMARA CONSTRUCTION

TRADITIONAL TIMBER FRAMING & SUSTAINABLE CONSTRUCTION

RR#1 BOX 1368, FRIENDSVILLE, PA 18818 Phone: 570-553-2432 Fax: 570-553-2432

FITZGERALD HOUSE CIRCA 1818

JONAS NILLSON C/O TIMMOTHY MASTERS

6194 LAUREL LAKE RD BRACKNEY, PA 18812 570-663-3011 HM 570-310-7513 CELLY

SITE

May 22, 2013